


Examples of different wall-heights

Thermomur 350

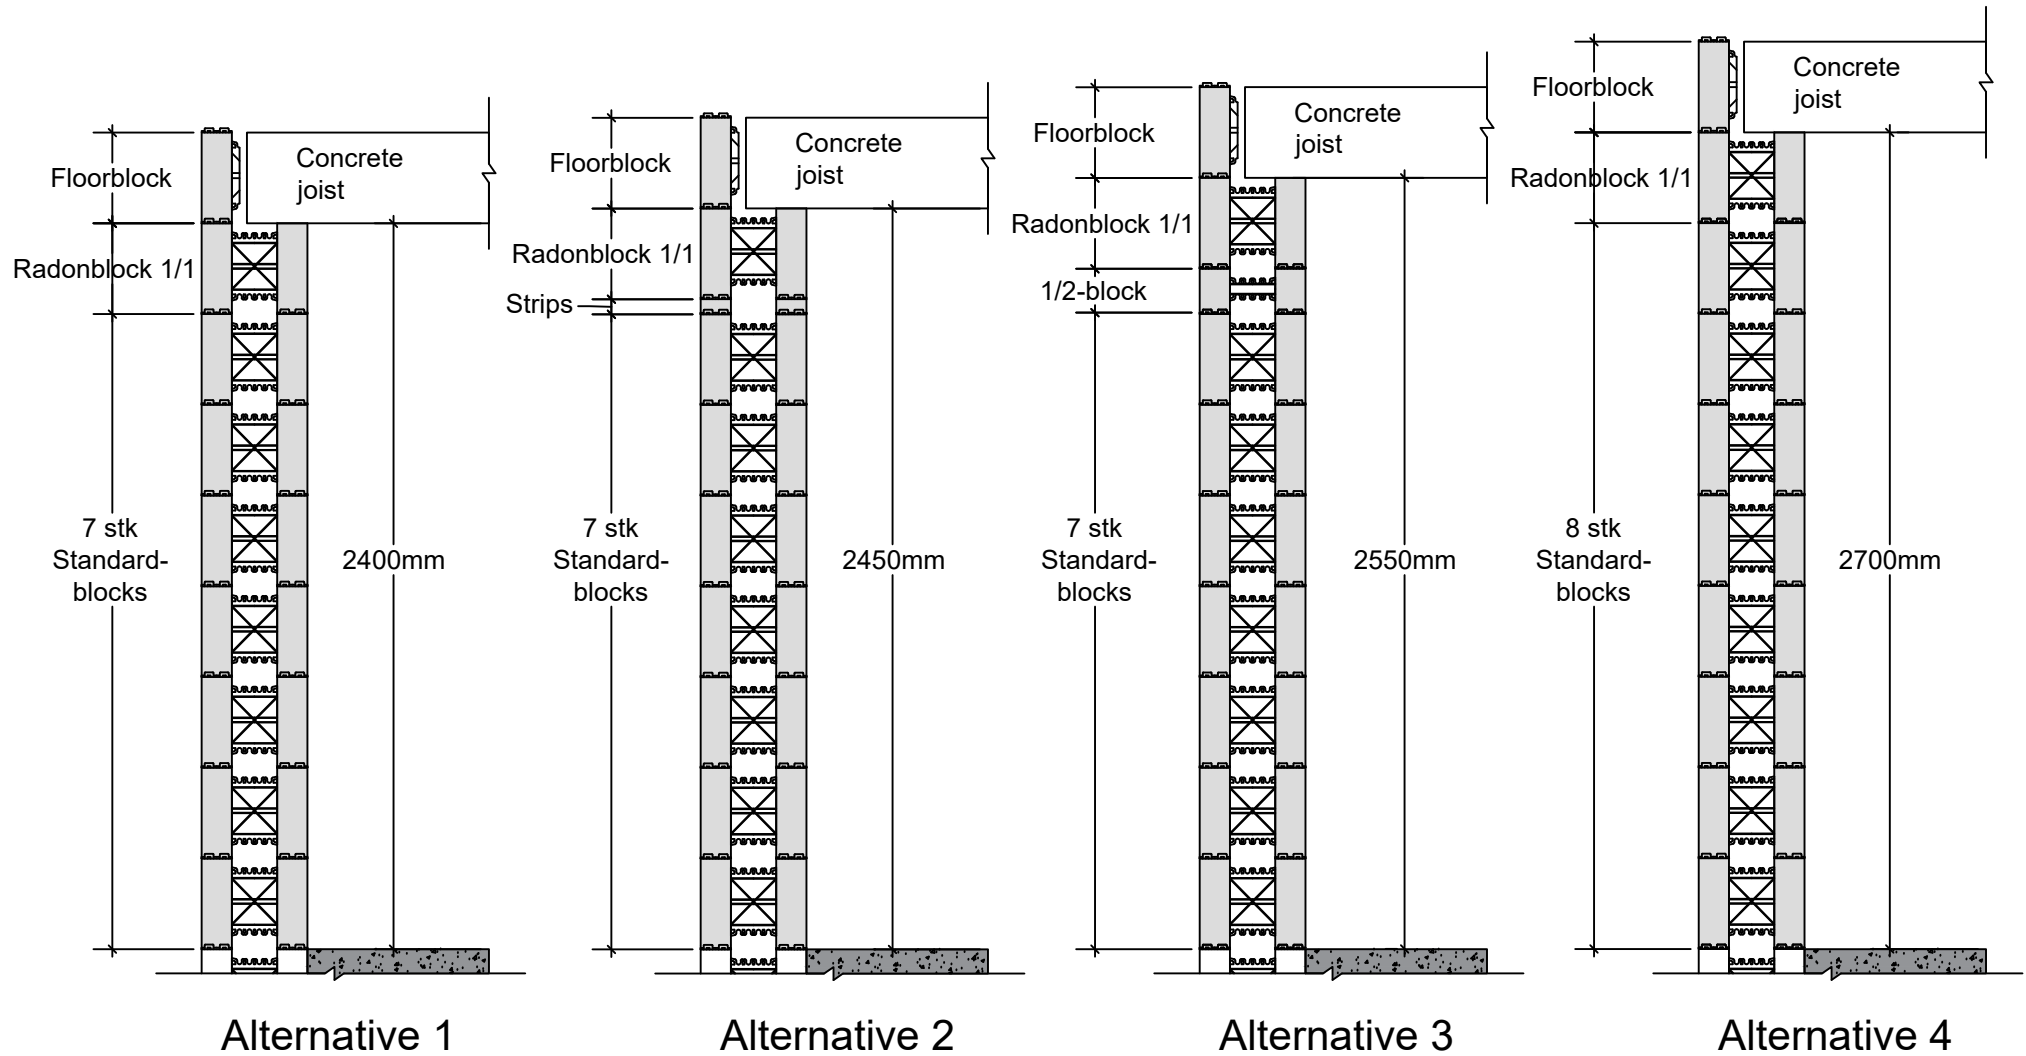

Detail:
Thermomur 350, Examples of different wall-heights

Mål:

1:25

Tegner:

STL

Tegningsnr:

Created: 02.11.2015

Published: 19.09.2018

009