


TH350 Standardblock

TH350 Tegblokk - chopped

TH450 1/2-block

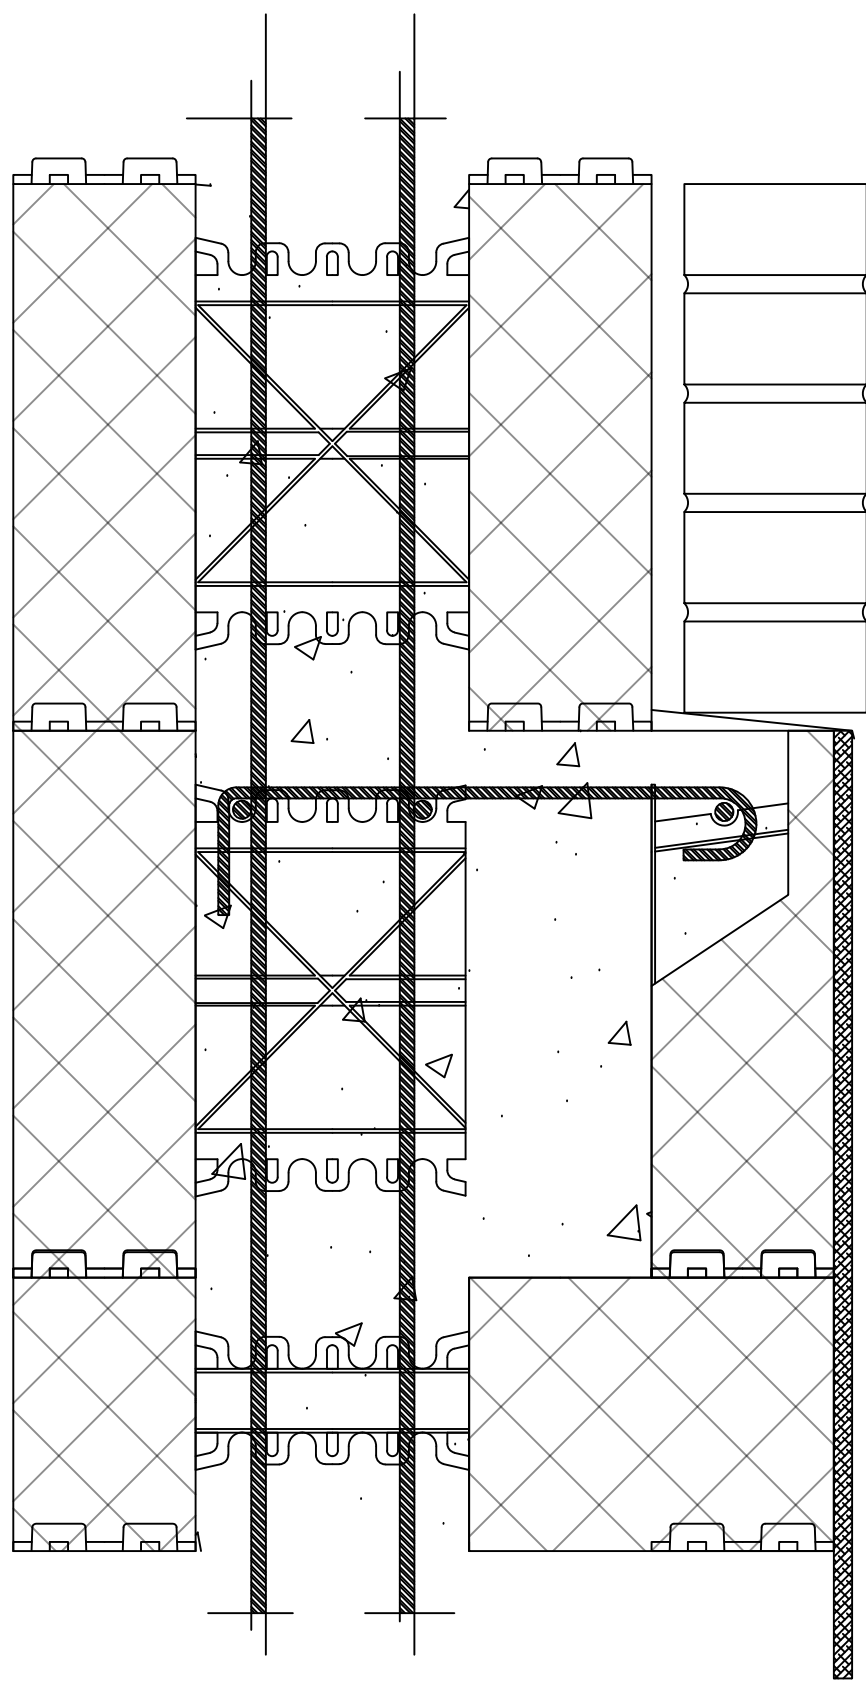

Plaster